


ROOM LEGEND

- ADMIN
- EXTERNAL COURTYARD
- PLANT
- THERAPUTIC SPACES
- AMENITIES
- HDU BEDS
- PUBLIC
- CIRCULATION
- HDU DAY SPACES
- SHARED ACTIVITIES
- CLINICAL SUPPORT
- MEETING ROOM
- STAFF SPACES
- EGRESS
- OPEN WARD BEDROOMS
- STORAGE
- ENSUITE
- OPEN WARD DAY SPACES
- STORE

Conditions of Use:
This document may only be used by GHD Design's client (and any other person who GHD Design has agreed can use this document) for the purpose for which it was prepared and must not be used by any other person or for any other purpose.

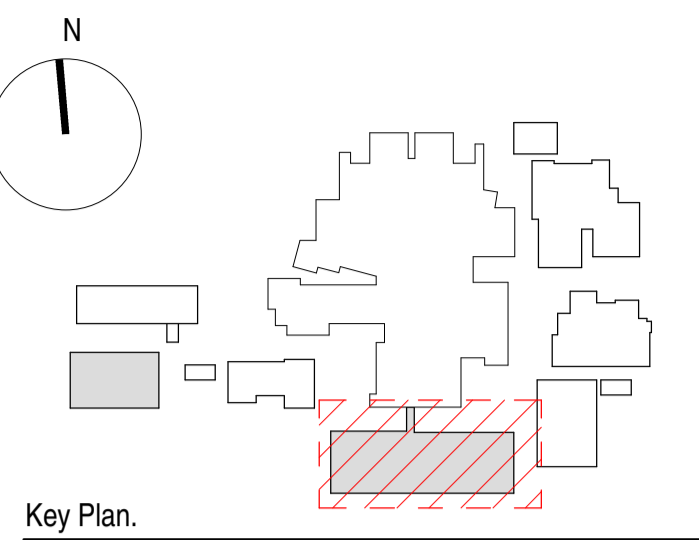

Key Plan.
Scale Bar
0 2000 4000 6000 8000 10000mm
SCALE 1:200 AT ORIGINAL SIZE

R THIS DRAWING INCLUDES COLOURED INFORMATION
G COPIES OF THIS DRAWING MUST BE PRODUCED IN COLOUR
B



C	USER GROUP ENDORSEMENT	15.12.23
B	DIMENTIA AUSTRALIA WORKSHOP	14.12.23
A	USER GROUP WORKSHOP	27.11.23

- Issue** **Revision** **Description** **Date**
- Quantity Surveyor**
Level 1, 8-12 Leigh Street
Adelaide SA 5000, Australia
T: +61 8 8100 1200
RLB Rider Levett Bucknall
- MEP Services**
Level 3, 25 Grenfell Street
Adelaide SA 5000, Australia
T: +61 8 8237 9777
aurecon
- Structural & Civil**
Level 3, 25 Grenfell Street
Adelaide SA 5000, Australia
T: +61 8 8237 9777
aurecon
- Landscape Architecture**
98/100A Halifax Street,
Adelaide SA 5000, Australia
T: +61 8 7324 9600
oxigen
- Building Surveyors**
Level 5, 126 Carrington Street,
Adelaide SA 5000, Australia
T: +61 8 8228 1600
tecon AUSTRALIA

Client
Government of South Australia
Department for Infrastructure and Transport

© COPYRIGHT - GOVERNMENT OF SOUTH AUSTRALIA - DIT
SETTING OUT OF THE WORK IS THE RESPONSIBILITY OF THE CONTRACTOR.
ALL DIMENSIONS TO BE VERIFIED ON SITE.
DISCREPANCIES TO BE IMMEDIATELY REPORTED TO THE SUPERINTENDENT.
THIS DRAWING SHALL BE READ IN CONJUNCTION WITH ALL OTHER CONTRACT DOCUMENTS.

Government of South Australia
SA Health

CONTRACT EXECUTION

CONTRACTOR	DATE
WITNESS	DATE

Architecture
GHD Design + wilshireswain

Level 4, 211 Victoria Square
Adelaide, SA 5000 Australia
T +61 8 8111 6600
E admail@ghd.com
W www.ghdwoodhead.com

28 Crowther Street, Adelaide
SA 5000 Australia
T +61 8 7324 2812
E architects@wilshireswain.com.au

Scale	1 : 200	DO NOT SCALE
Drawn	Author	Designer Designer
Drafting Check	Design Check	Checker
Approved (Project Director)	Approver	

Date

This Drawing must not be used for Construction unless signed as Approved

Project Description
MWP: MHHP
MODBURY HOSPITAL, ADELAIDE, SA

Drawing Title	Scale
OPMHU - GROUND LEVEL	1 : 200
	Original Size A1
DIT Contract Number	
99-MC-2023	
DIT DRAWING NO.	DIT ASSET NO.

Discipline
ARCHITECTURE

PSC Job No. & Drawing Number
12560223-ARC-SK301

Issue
C

END USER ENDORSEMENT

The design as detailed in this drawing set is agreed by the End Users for the purposes of Design Approval. Acceptance does not preclude minor changes.

Signed: _____
Name: _____
Date: _____
Department: _____

Sheet Status
FOR APPROVAL
DRAWING SCALE CORRECT @ A1 SHEET SIZE